
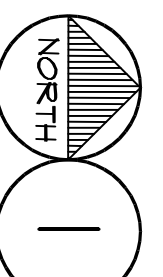


26TH ST. NE

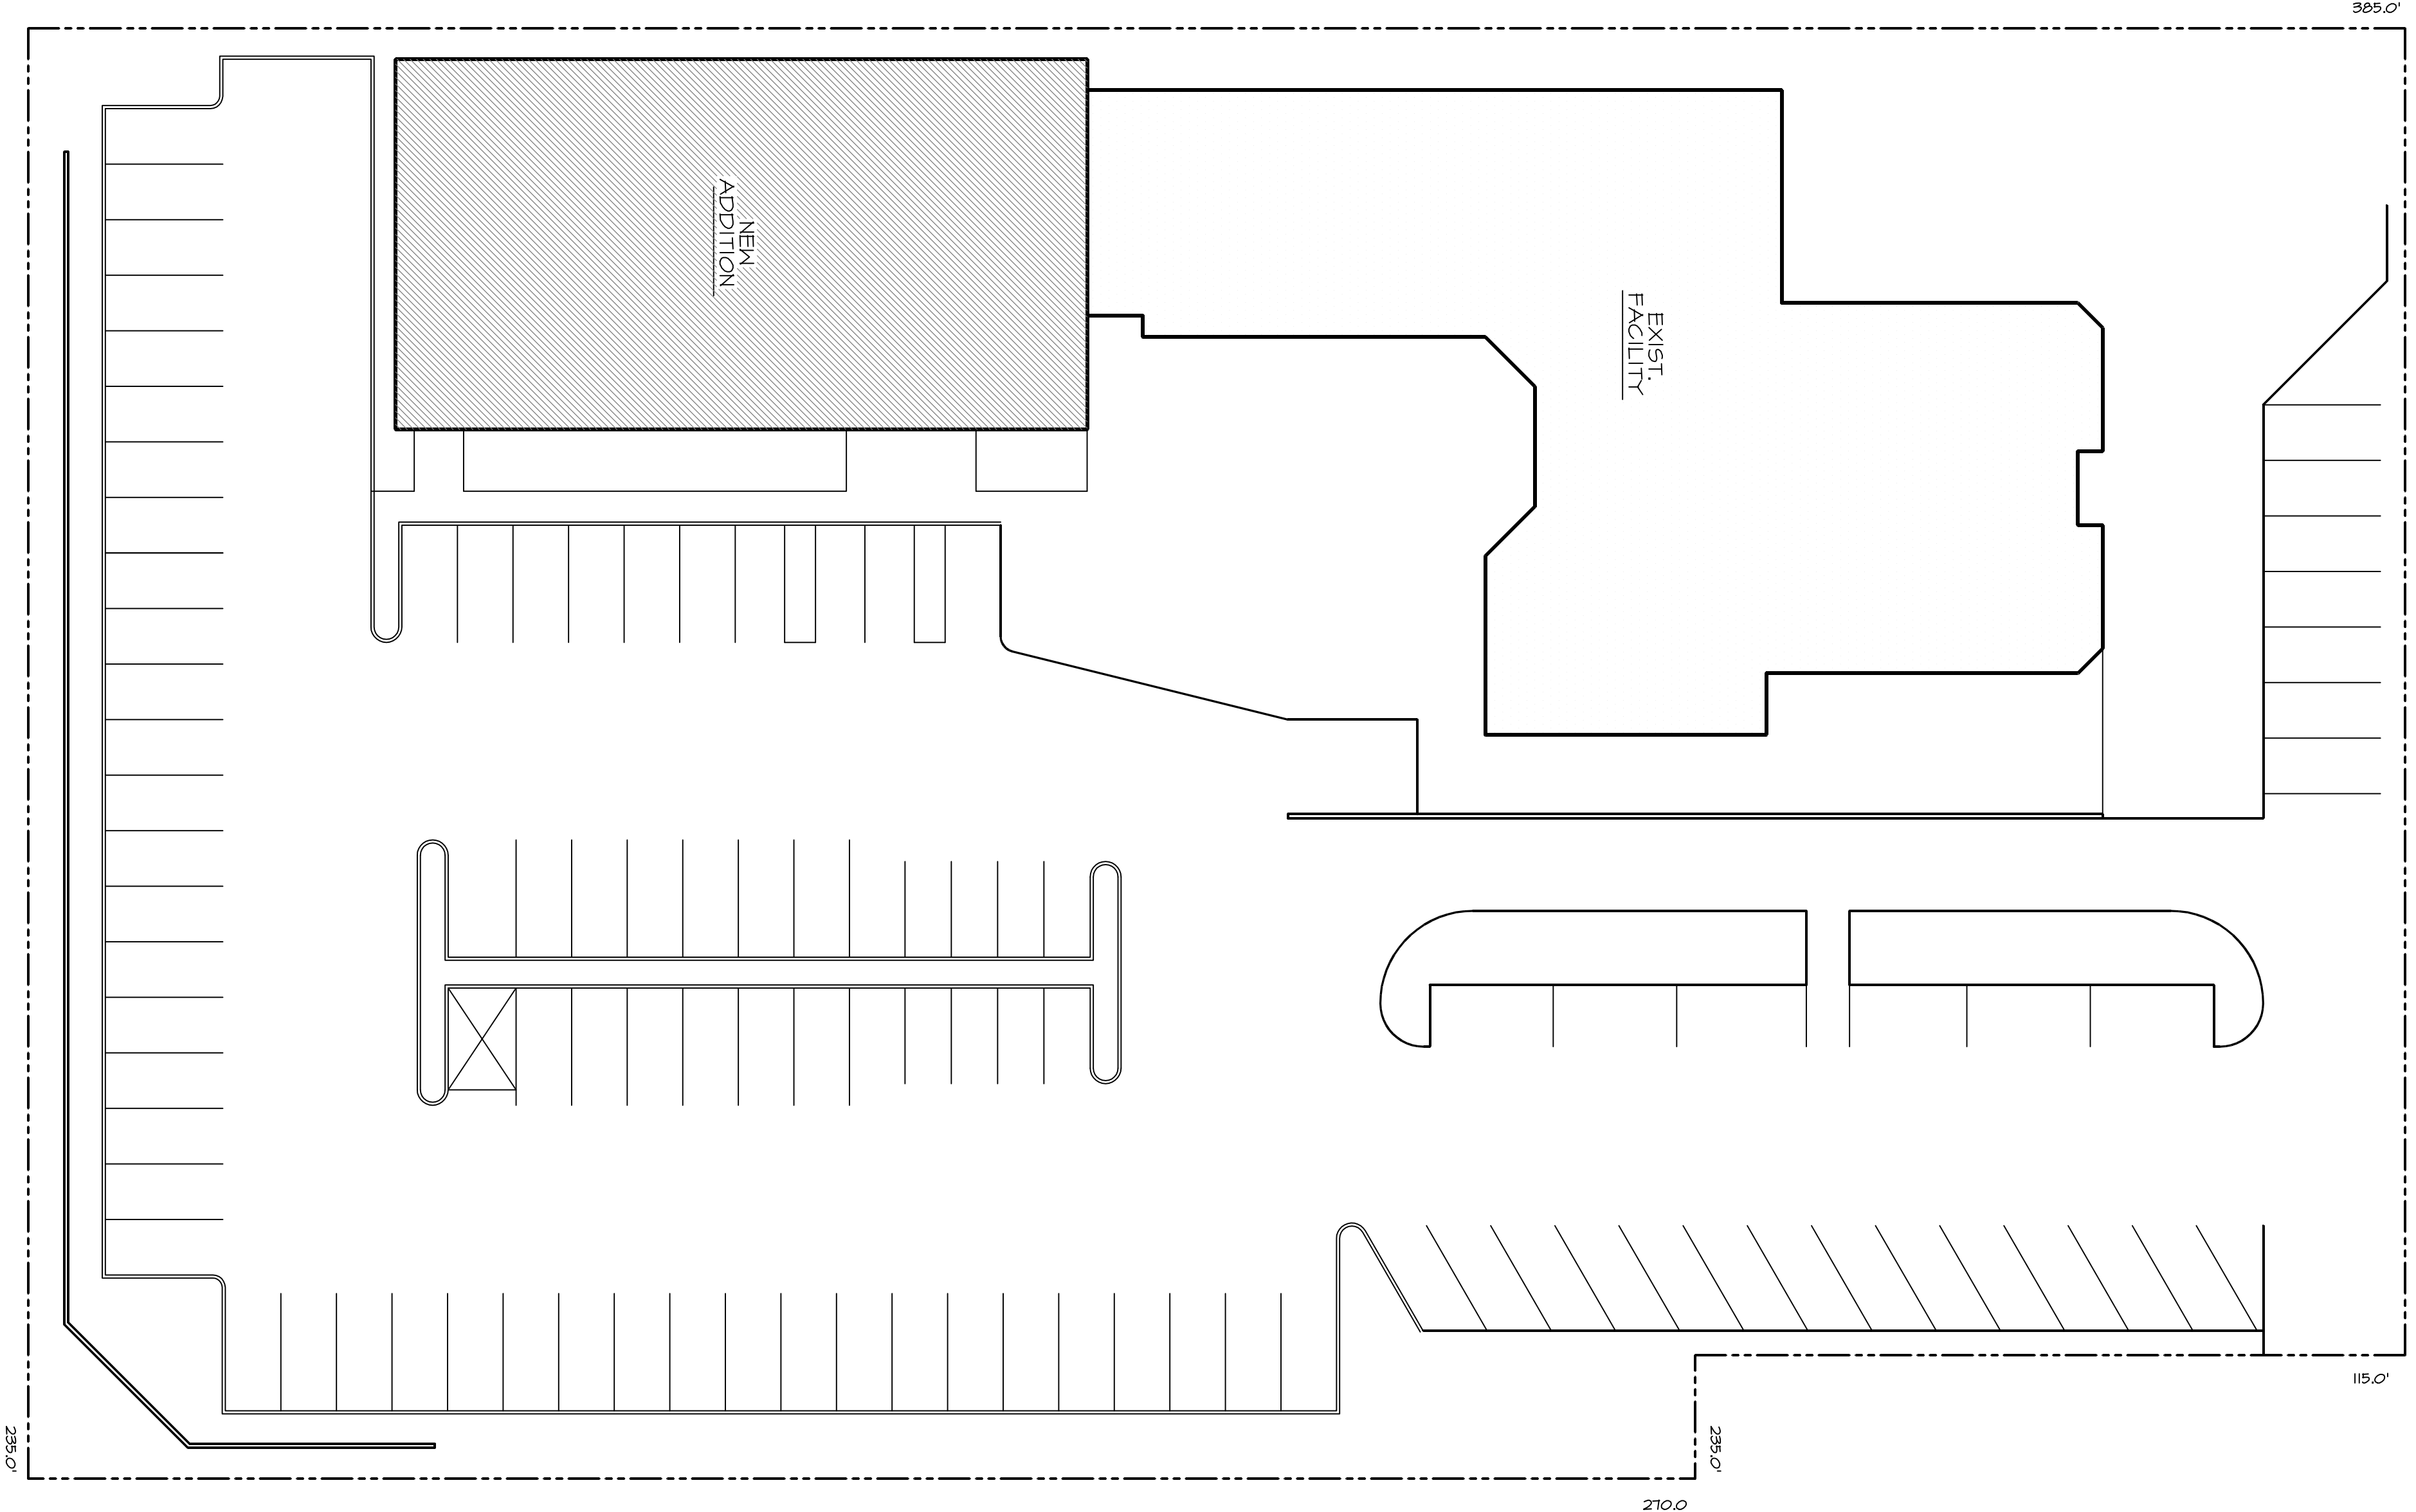

SITE PLAN

1" = 20'-0"

© 2005 BY MARTIN J. REIMERS, AIA
 THESE DRAWINGS ARE COPYRIGHTED AND ARE SUBJECT TO COPYRIGHT PROTECTION AS AN ARCHITECTURAL WORK. UNDER SECTION 102 OF THE COPYRIGHT ACT 17 U.S.C. AS AMENDED DECEMBER 1990 AND KNOWN AS ARCHITECTURAL WORKS COPYRIGHT PROTECTION ACT OF 1990. UNAUTHORIZED USE OR REPRODUCTION OF THESE DRAWINGS, WORK OR FORMS REPRESENTED IS PROHIBITED.

PRELIMINARY
 NOT FOR CONSTRUCTION

ELIM LUTHERAN CHURCH
ELIM YOUTH CENTER
 11504 26TH ST. NE LAKE STEVENS, WA

MARTIN J. REIMERS, AIA
 2919 127 Ave NE
 Lake Stevens, WA 98258
 425.737.6476
 email-MJRAIA@verizon.net



A-0
 OF X SHEETS

DATE: 11 JULY 2005
 DRAWN BY: M.J.R.
 CHECKED BY: M.J.R.
 AS NOTED
 FOR RECORD

